



EAW P8000 Terminal GLE

TITLE	
FILE: P8000_Terminal_GLE/Stromlaufplan_01.sch	REVISION: 1.0
PAGE 1	OF 3
DRAWN BY: Oliver Lehmann <lehmann@ans-netz.de>	

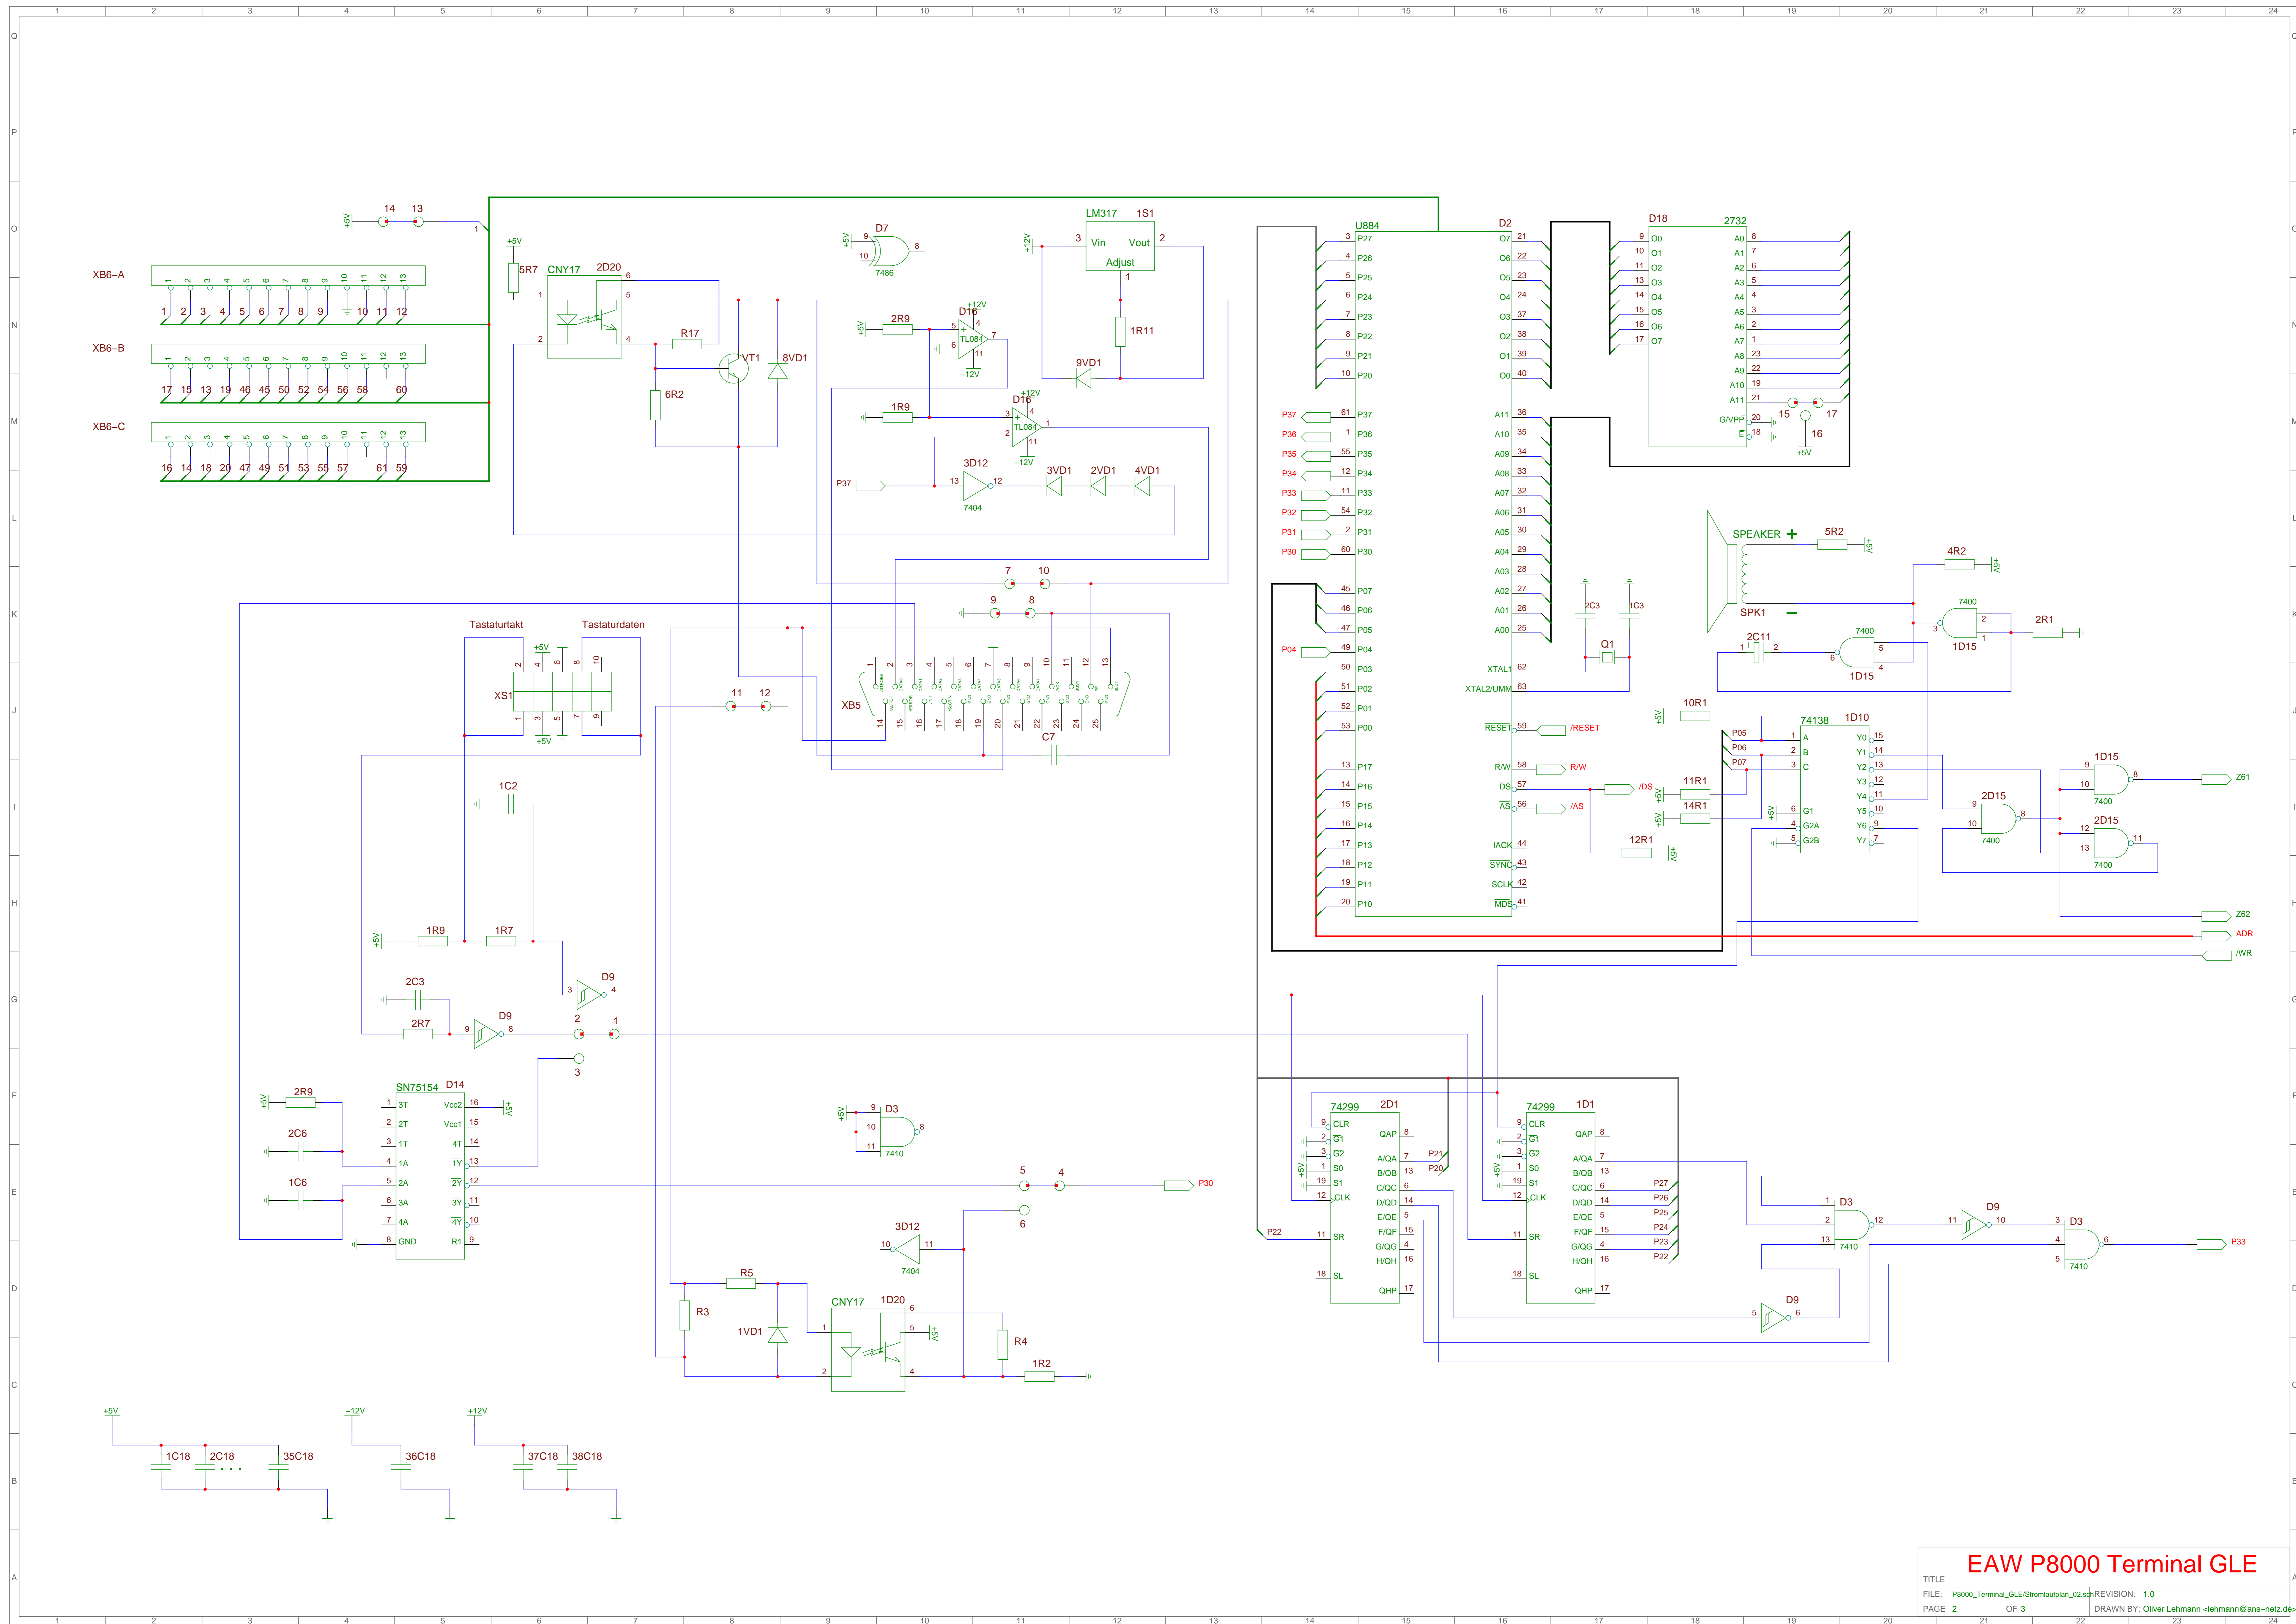

EAW P8000 Terminal GLE

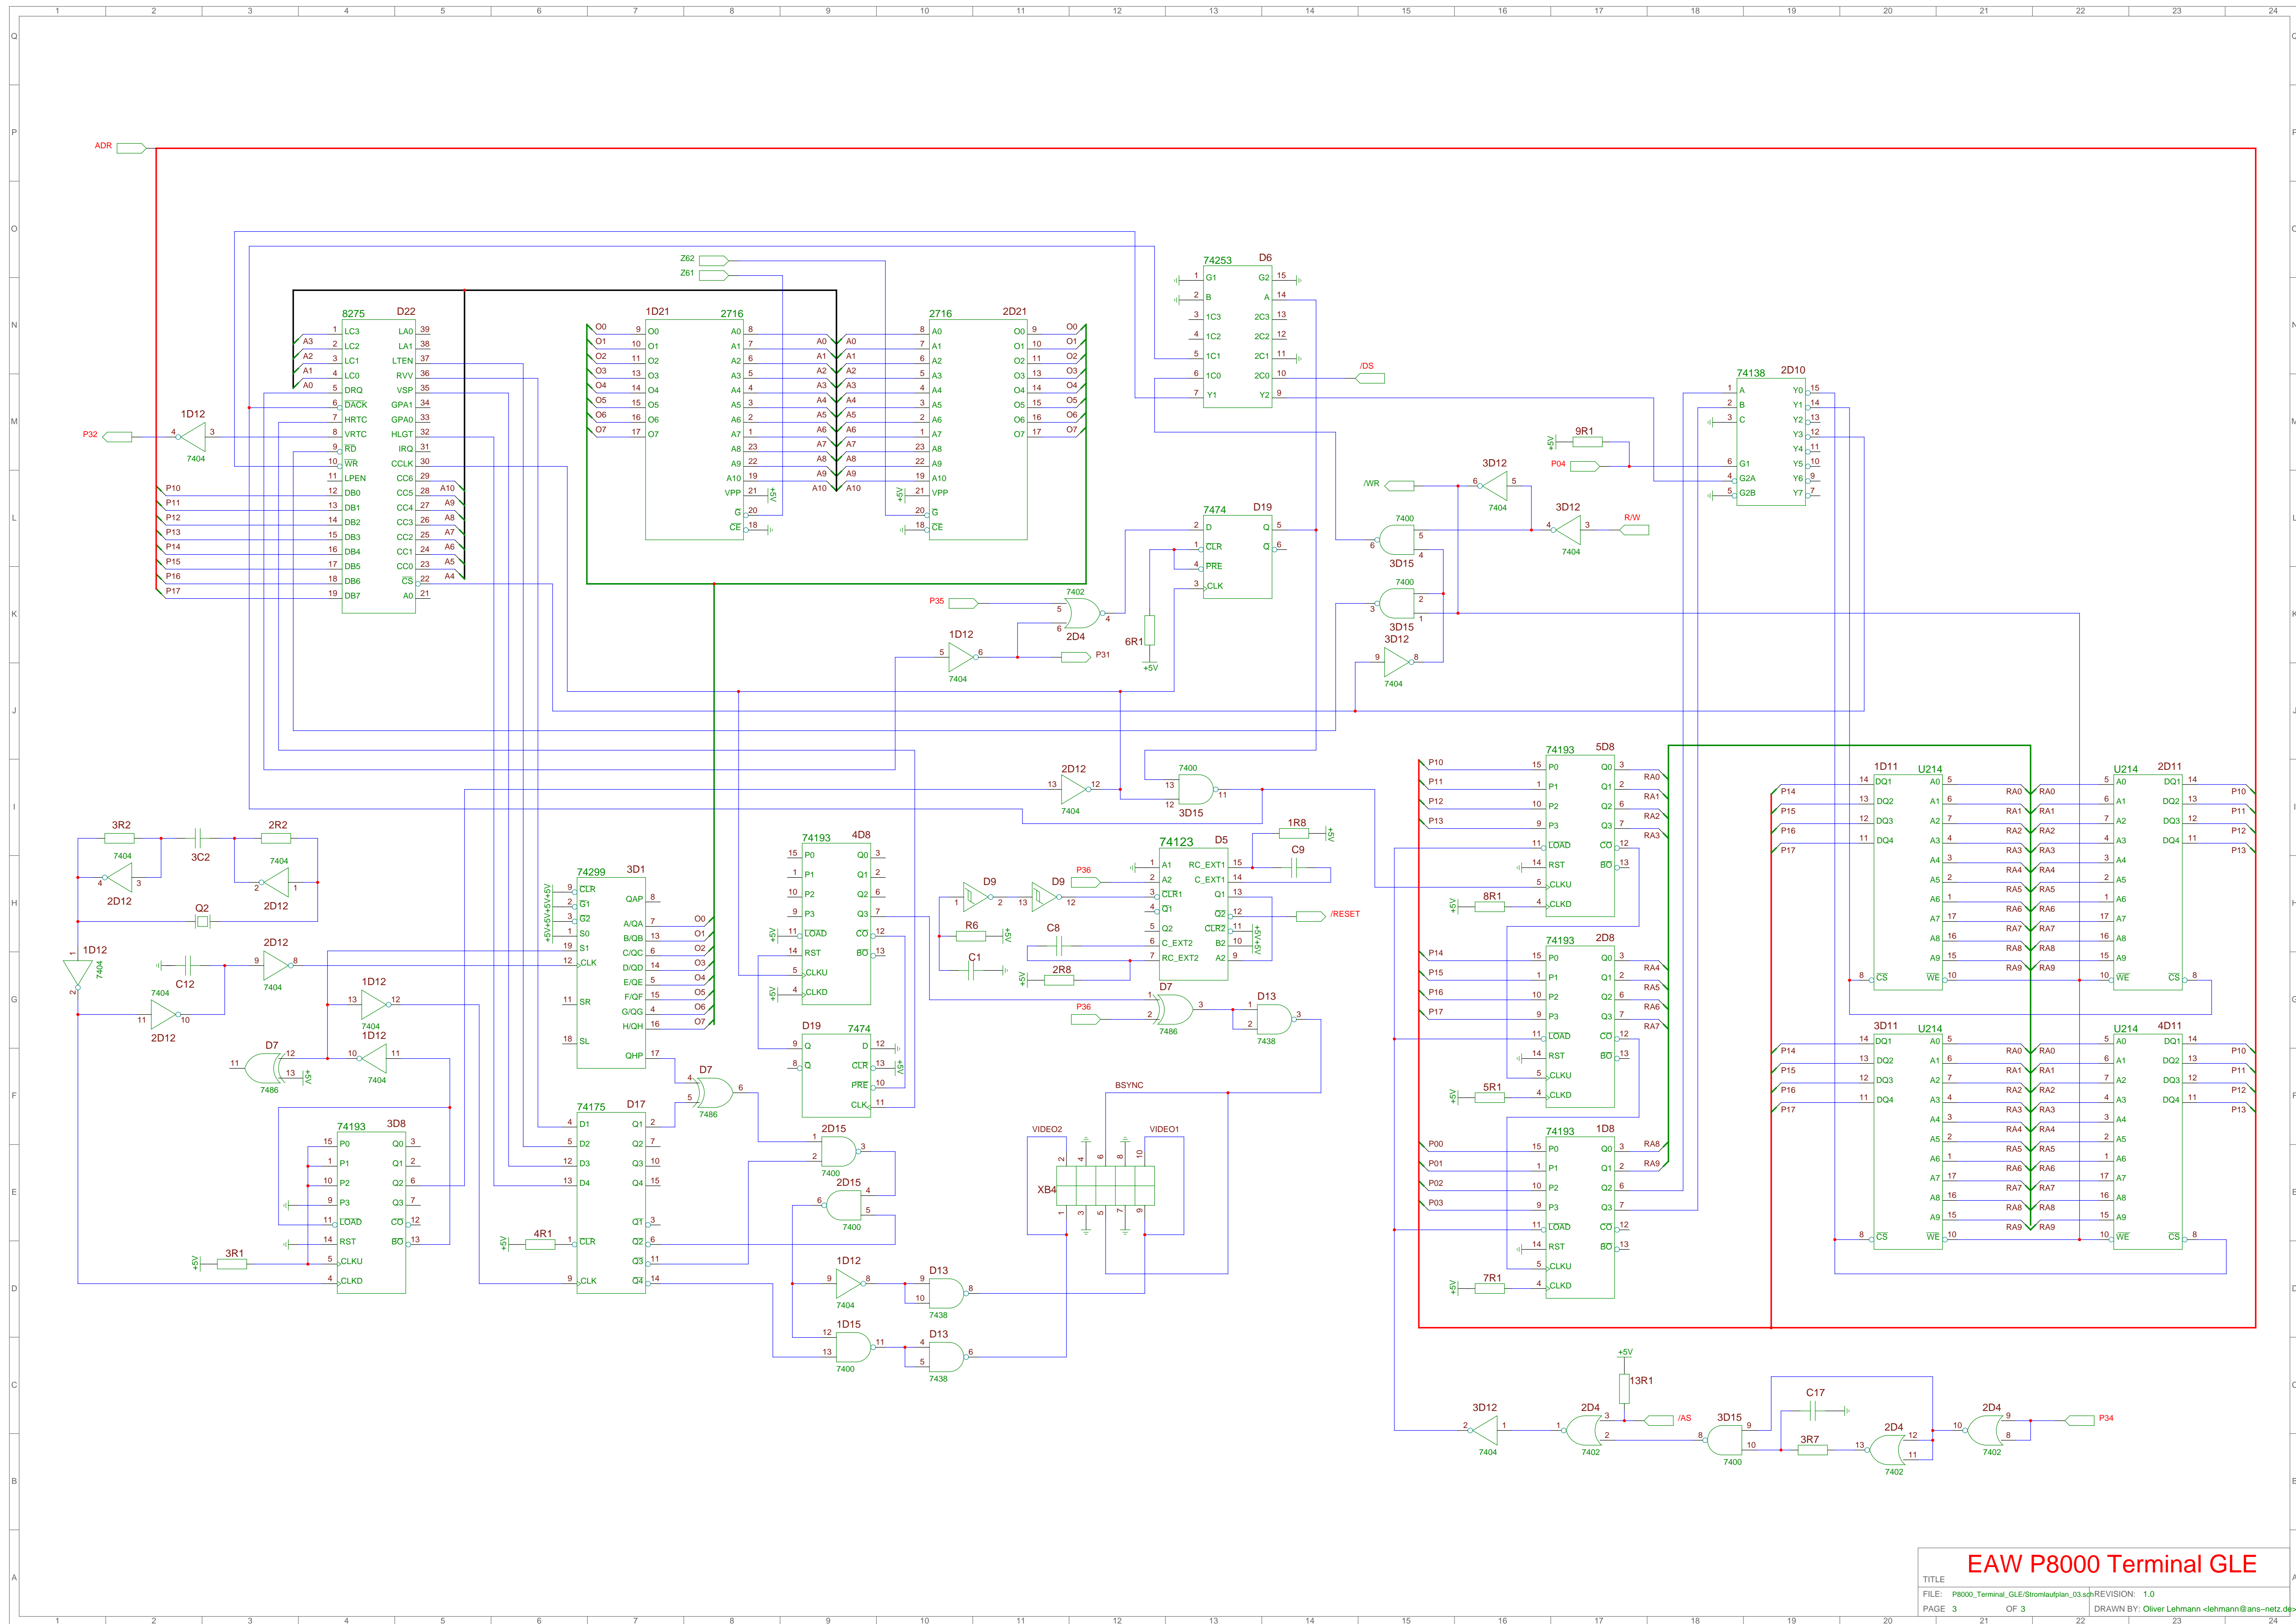

EAW P8000 Terminal GLE